


WASTEFLOW DRIP SYSTEM FOR SUBSURFACE WASTEWATER DISPOSAL & REUSE

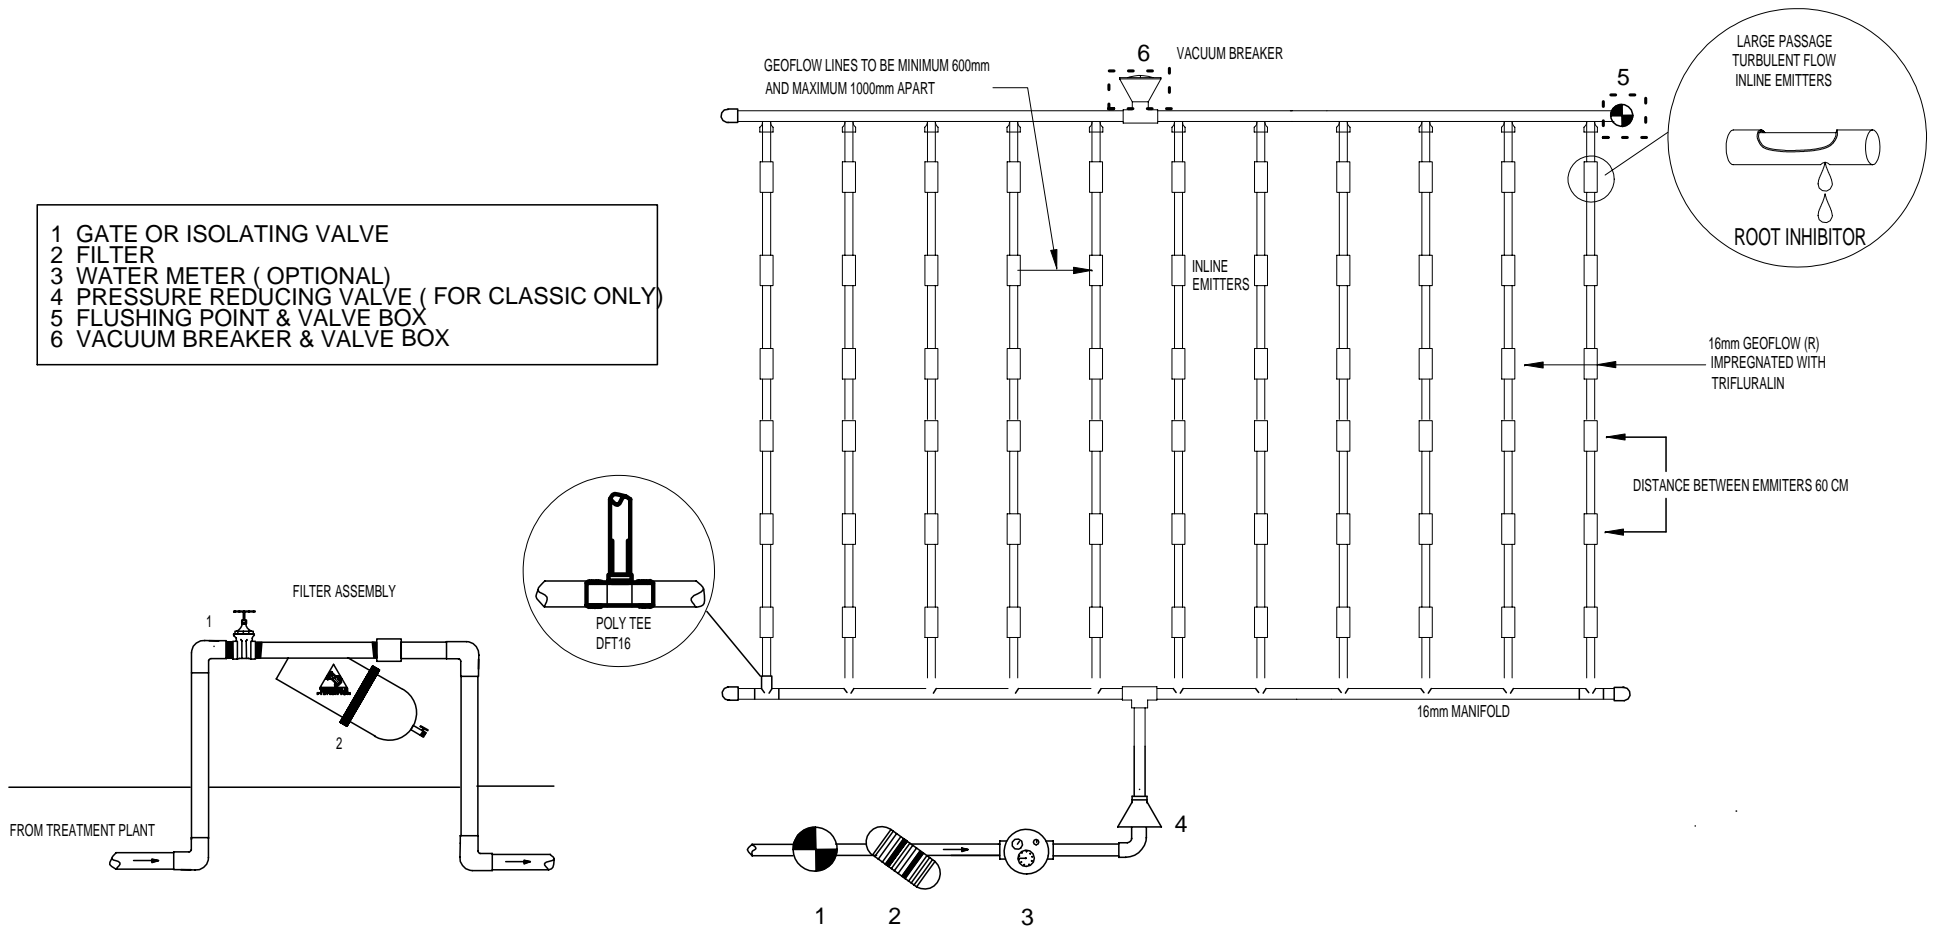

TRIANGLE WATERQUIP

13 HINKLER ROAD, MORDIALLOC
 VICTORIA. AUSTRALIA. 3195

PH. (03) 95802122 FAX (03) 9580313131

www.trianglewaterquip.com.au
sales@trianglewaterquip.com.au

Triangle Waterquip

**GENERAL INSTALLATION DRAWING
 OR ONSITE WASTE WATER DISPOSAL**

NOTE

SET BACK FROM BOUNDARIES TO BE IN ACCORDANCE WITH LOCAL COUNCIL REQUIREMENTS

THIS DISPOSAL SYSTEM MUST BE INSTALLED TO MANUFACTURESDETAILS

SIZE MAINLINE PIPE FROM PUMP WELL TO DISPOSAL GRID TO SUIT NOMINAL FLOW RATE

GRID SYSTEM TO BE INSTALLEDWITH CONTOURS OF LAND

APPROVED

DWG. No.

TRI-IRR-AUG 2005